


Bygning	Rum
1410	005
1410	038
1410	039
1410	042
1410	043
1410	044
1410	045
1410	046
1410	060
1410	060A
1410	061
1410	132
1410	134
1410	135
1410	136
1410	137
1410	138
1410	139
1410	140
1410	141
1410	142
1410	144
1410	145
1410	146
1410	160A
1410	161
1410	219
1410	220

Bygning	Rum
1410	221
1410	222
1410	223
1410	224
1410	225
1410	226
1410	227
1410	232
1410	233
1410	234
1410	235
1410	236
1410	237
1410	238
1410	239
1410	240
1410	241
1410	242
1410	243
1410	244
1410	245
1410	246
1410	260
1410	261
1410	319
1410	320
1410	321
1410	322

Bygning	Rum
1410	323
1410	324
1410	325
1410	326
1410	327
1410	328
1410	332
1410	333
1410	334
1410	335
1410	336
1410	337
1410	338
1410	339
1410	340
1410	341
1410	342
1410	343
1410	344
1410	345
1410	346
1410	348
1410	349
1411	051
1411	053
1411	151
1411	152
1411	153


Bygning	Rum
1411	154
1411	155
1411	156
1411	157
1411	158
1411	159
1411	251
1411	252
1411	253
1411	254
1411	255
1411	256
1411	257
1411	258
1411	259
1414	111
1414	112
1414	113
1414	114
1414	114A
1414	115
1414	116
1414	117
1414	118
1414	211
1414	211A
1414	212
1414	213

Bygning	Rum
1414	214
1414	215
1414	216
1414	217
1414	218
1414	311
1414	312
1414	317
1414	412
1414	413
1414	414
1414	415
1414	416
1414	417
1414	418
1415	004
1415	005
1415	006
1415	104
1415	105
1415	106
1415	205
1415	206
1415	305
1415	306

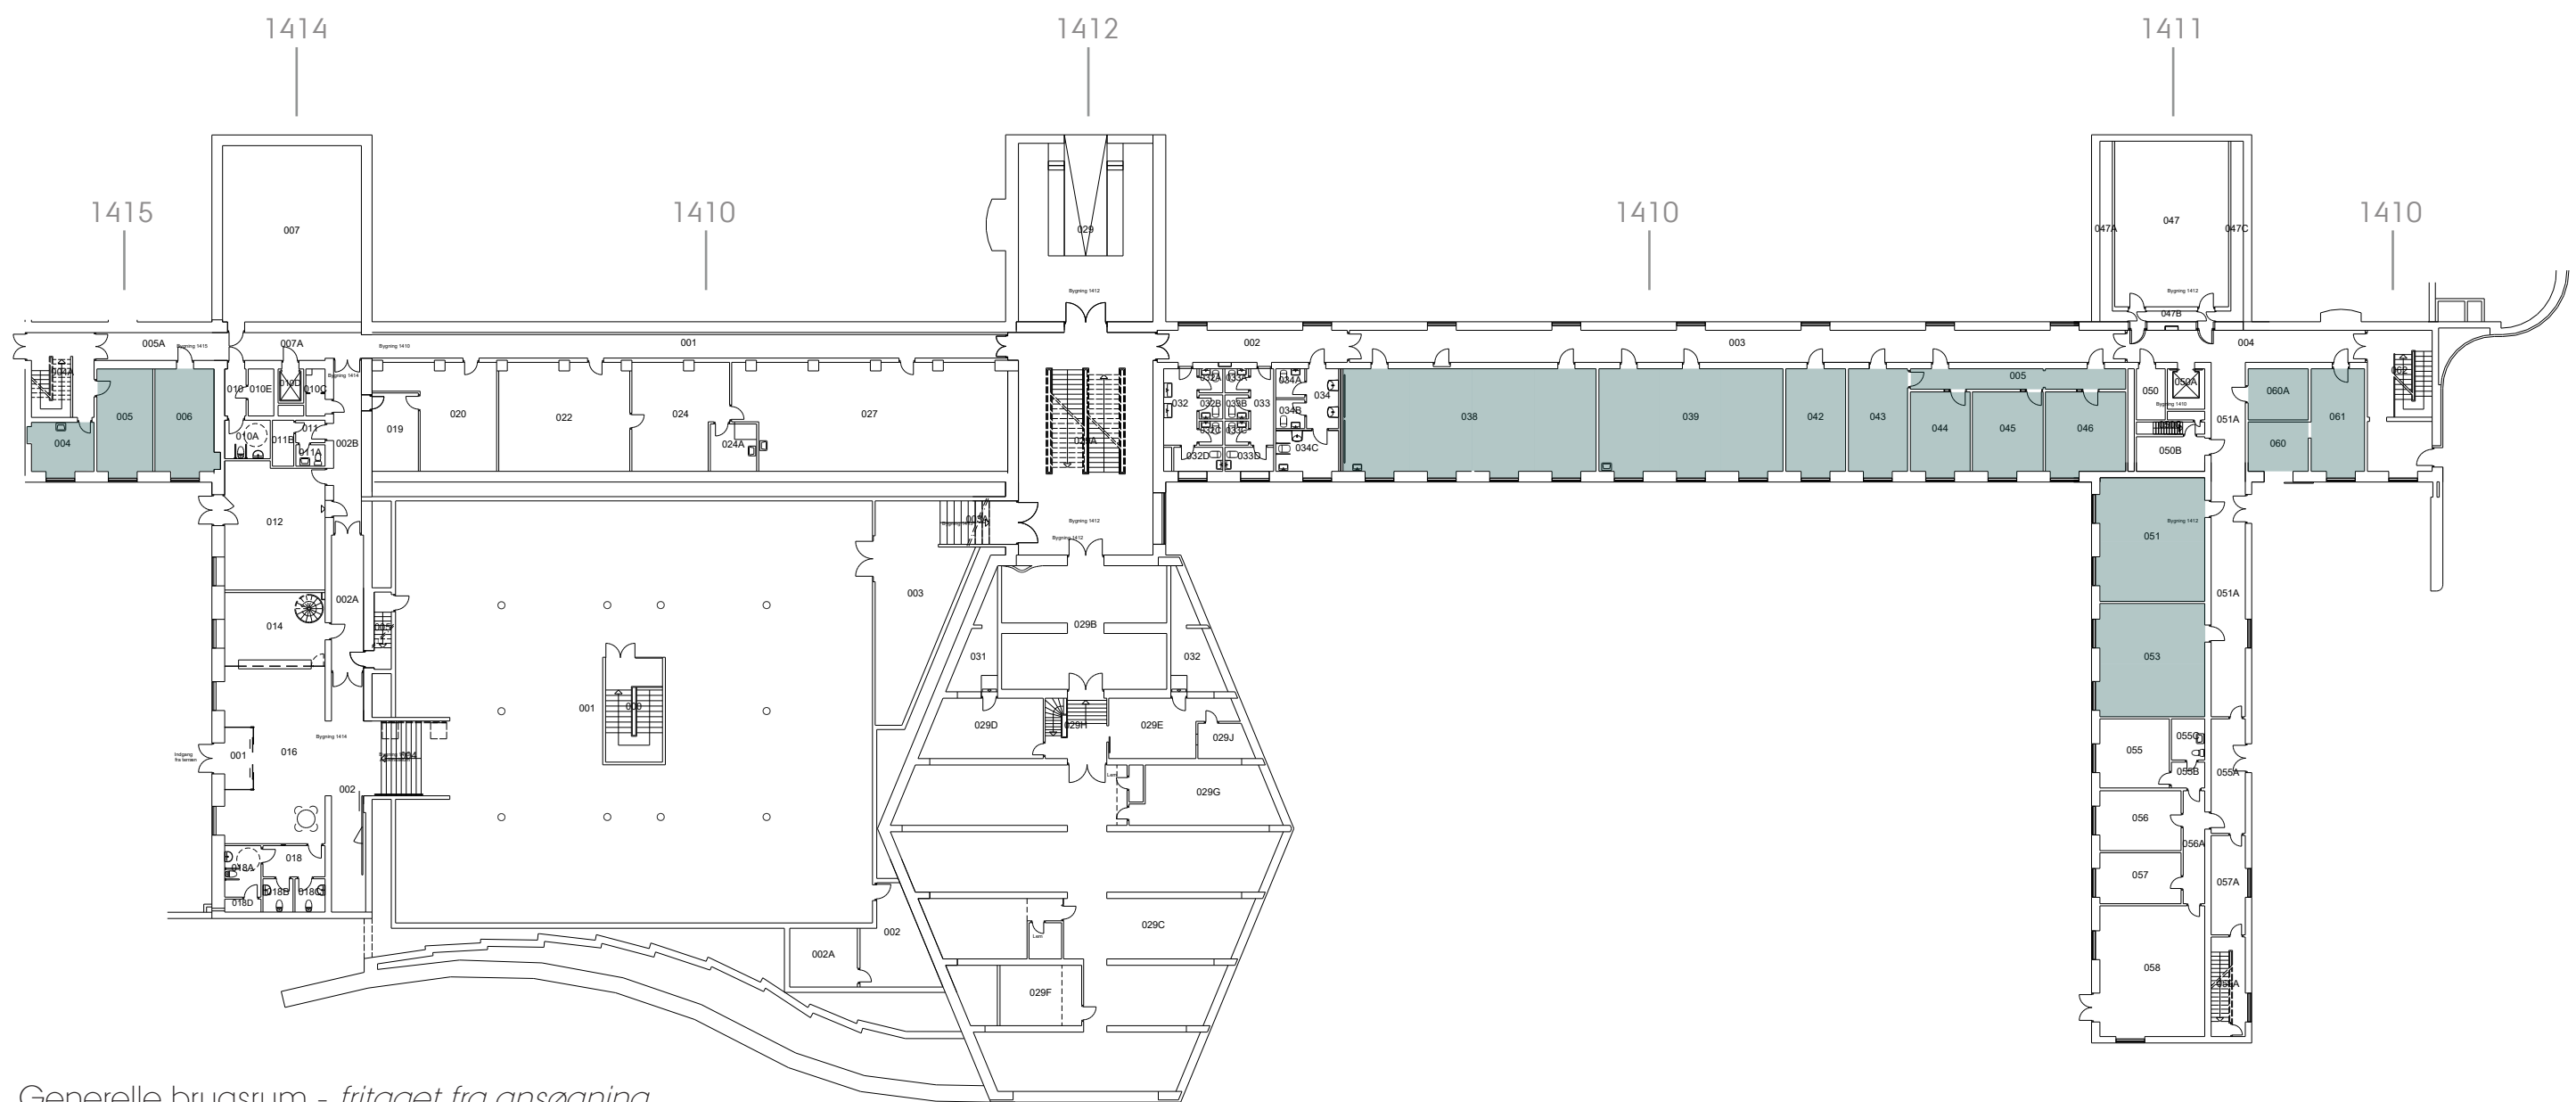


Generelle brugsrum - *fritaget fra ansøgning*



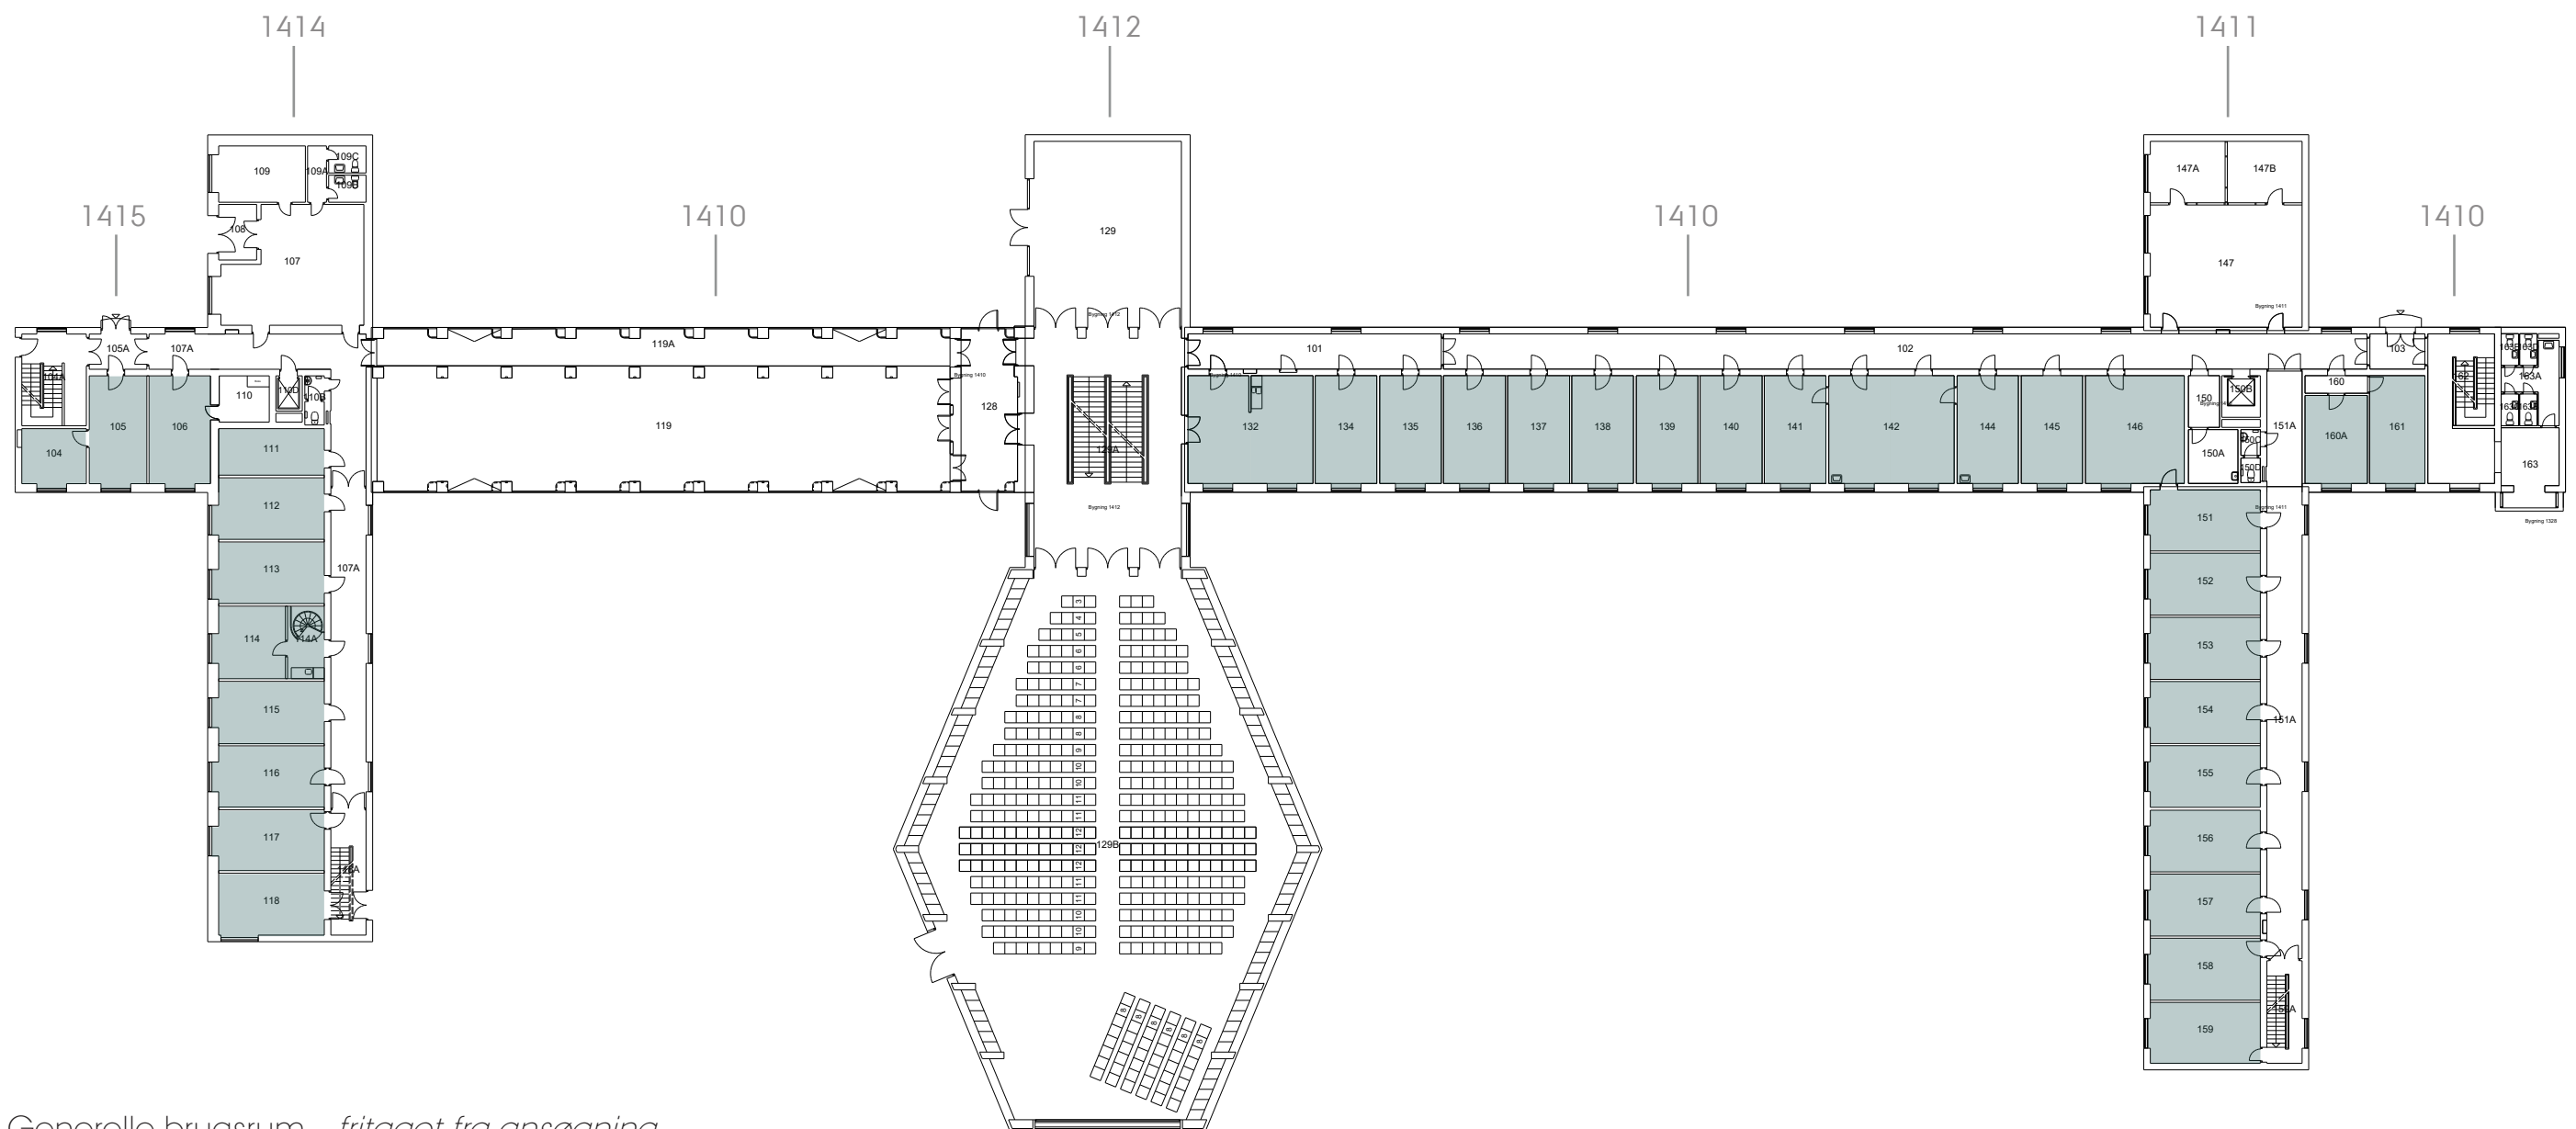


Generelle brugsrum - fritaget fra ansøgning


0 50 m

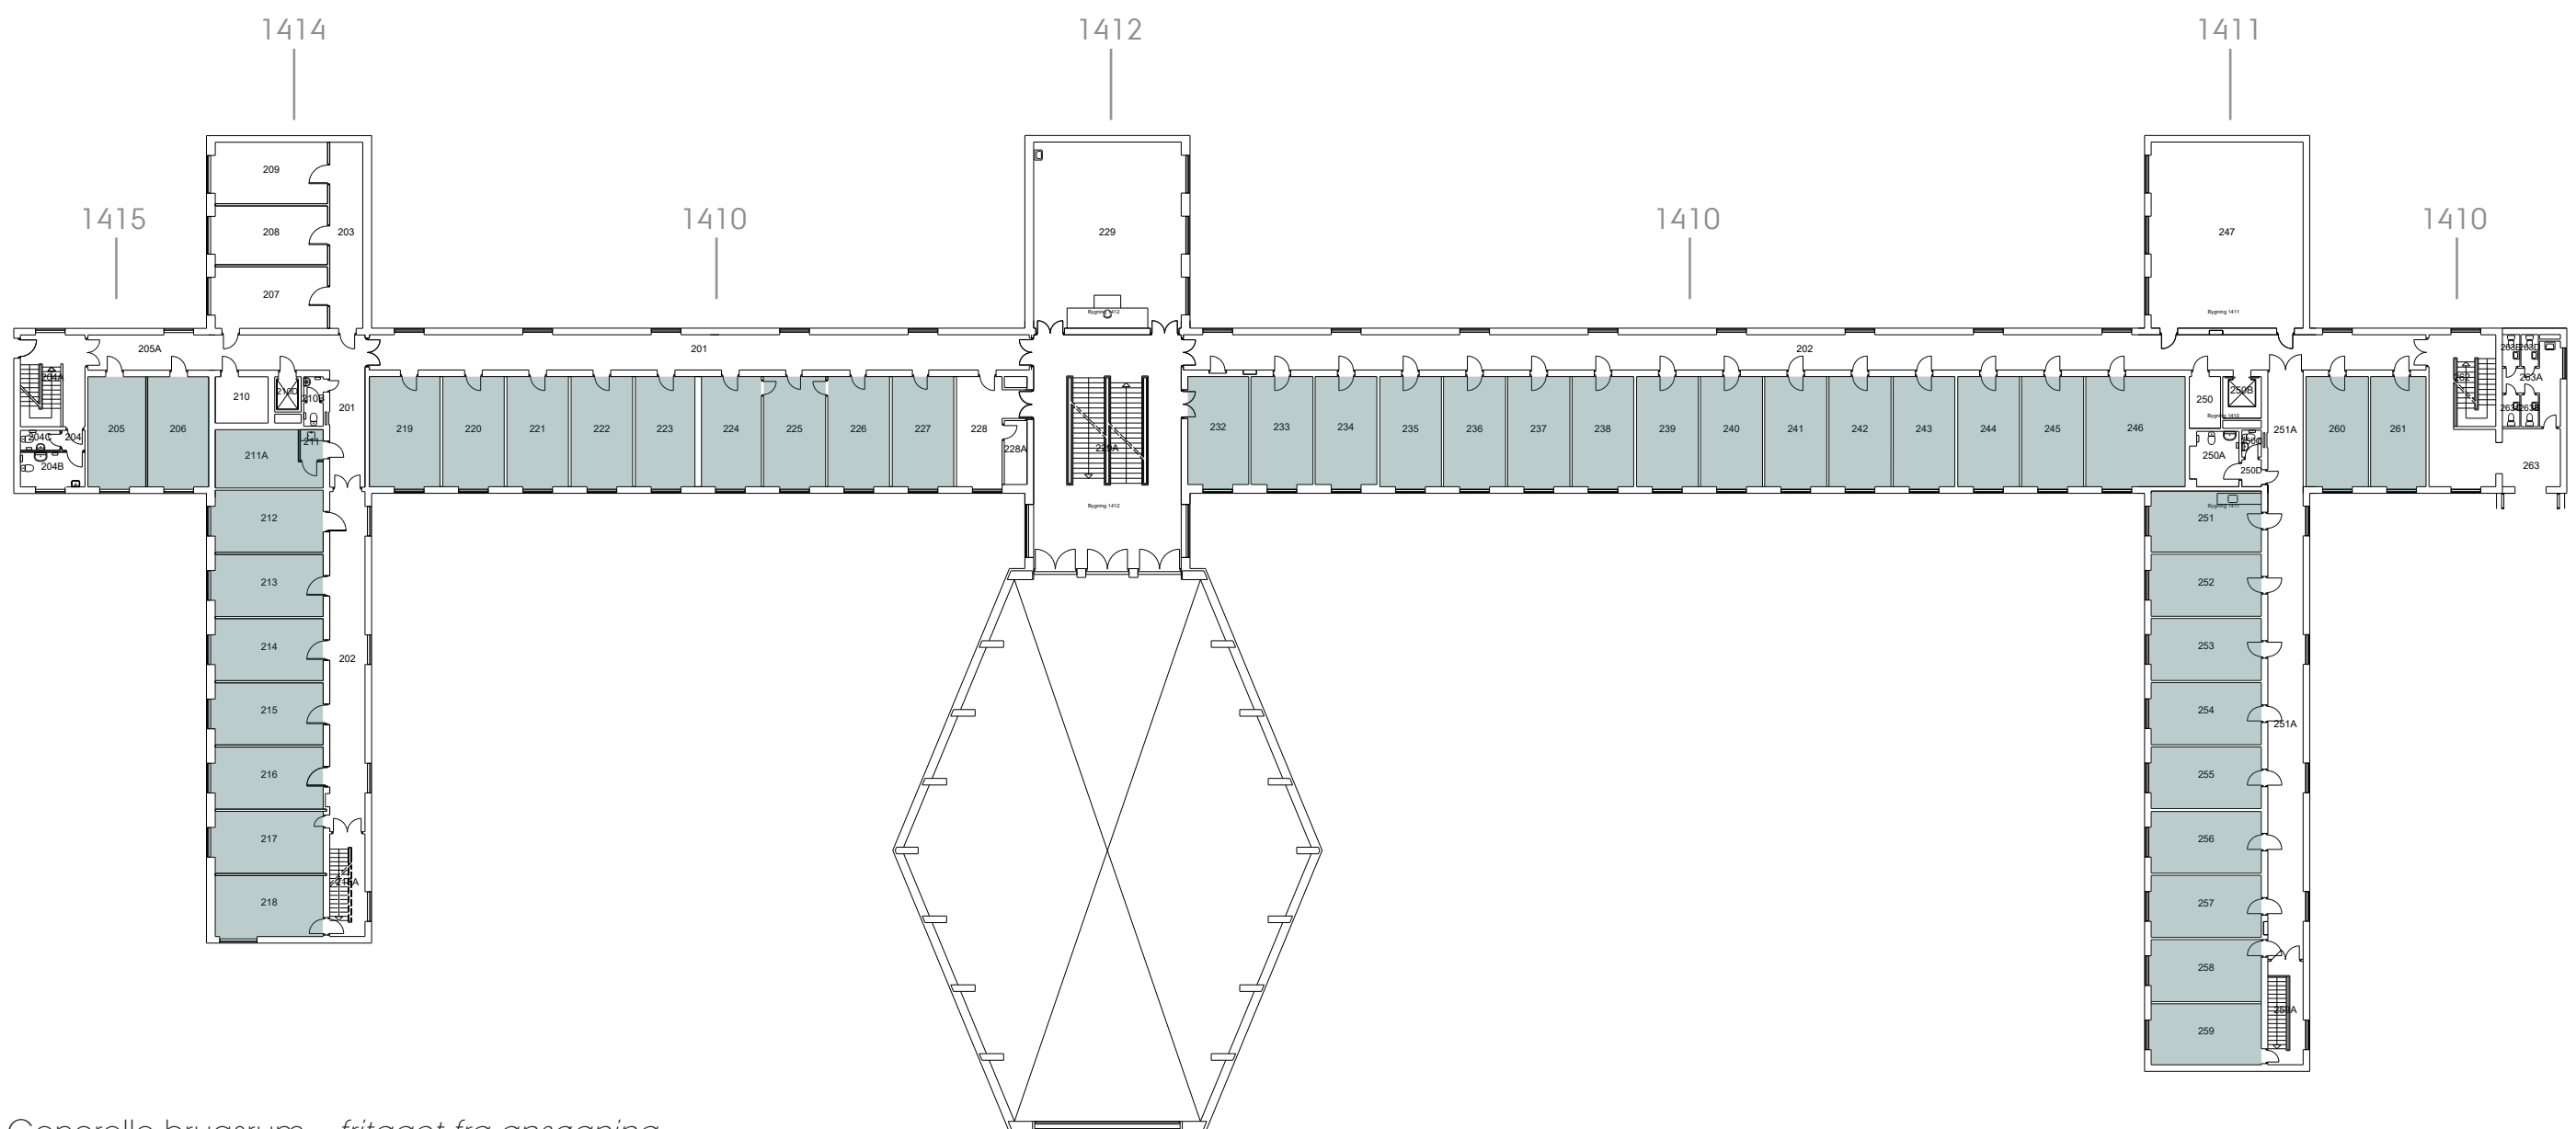

Generelle brugsrum - *fritaget fra ansøgning*



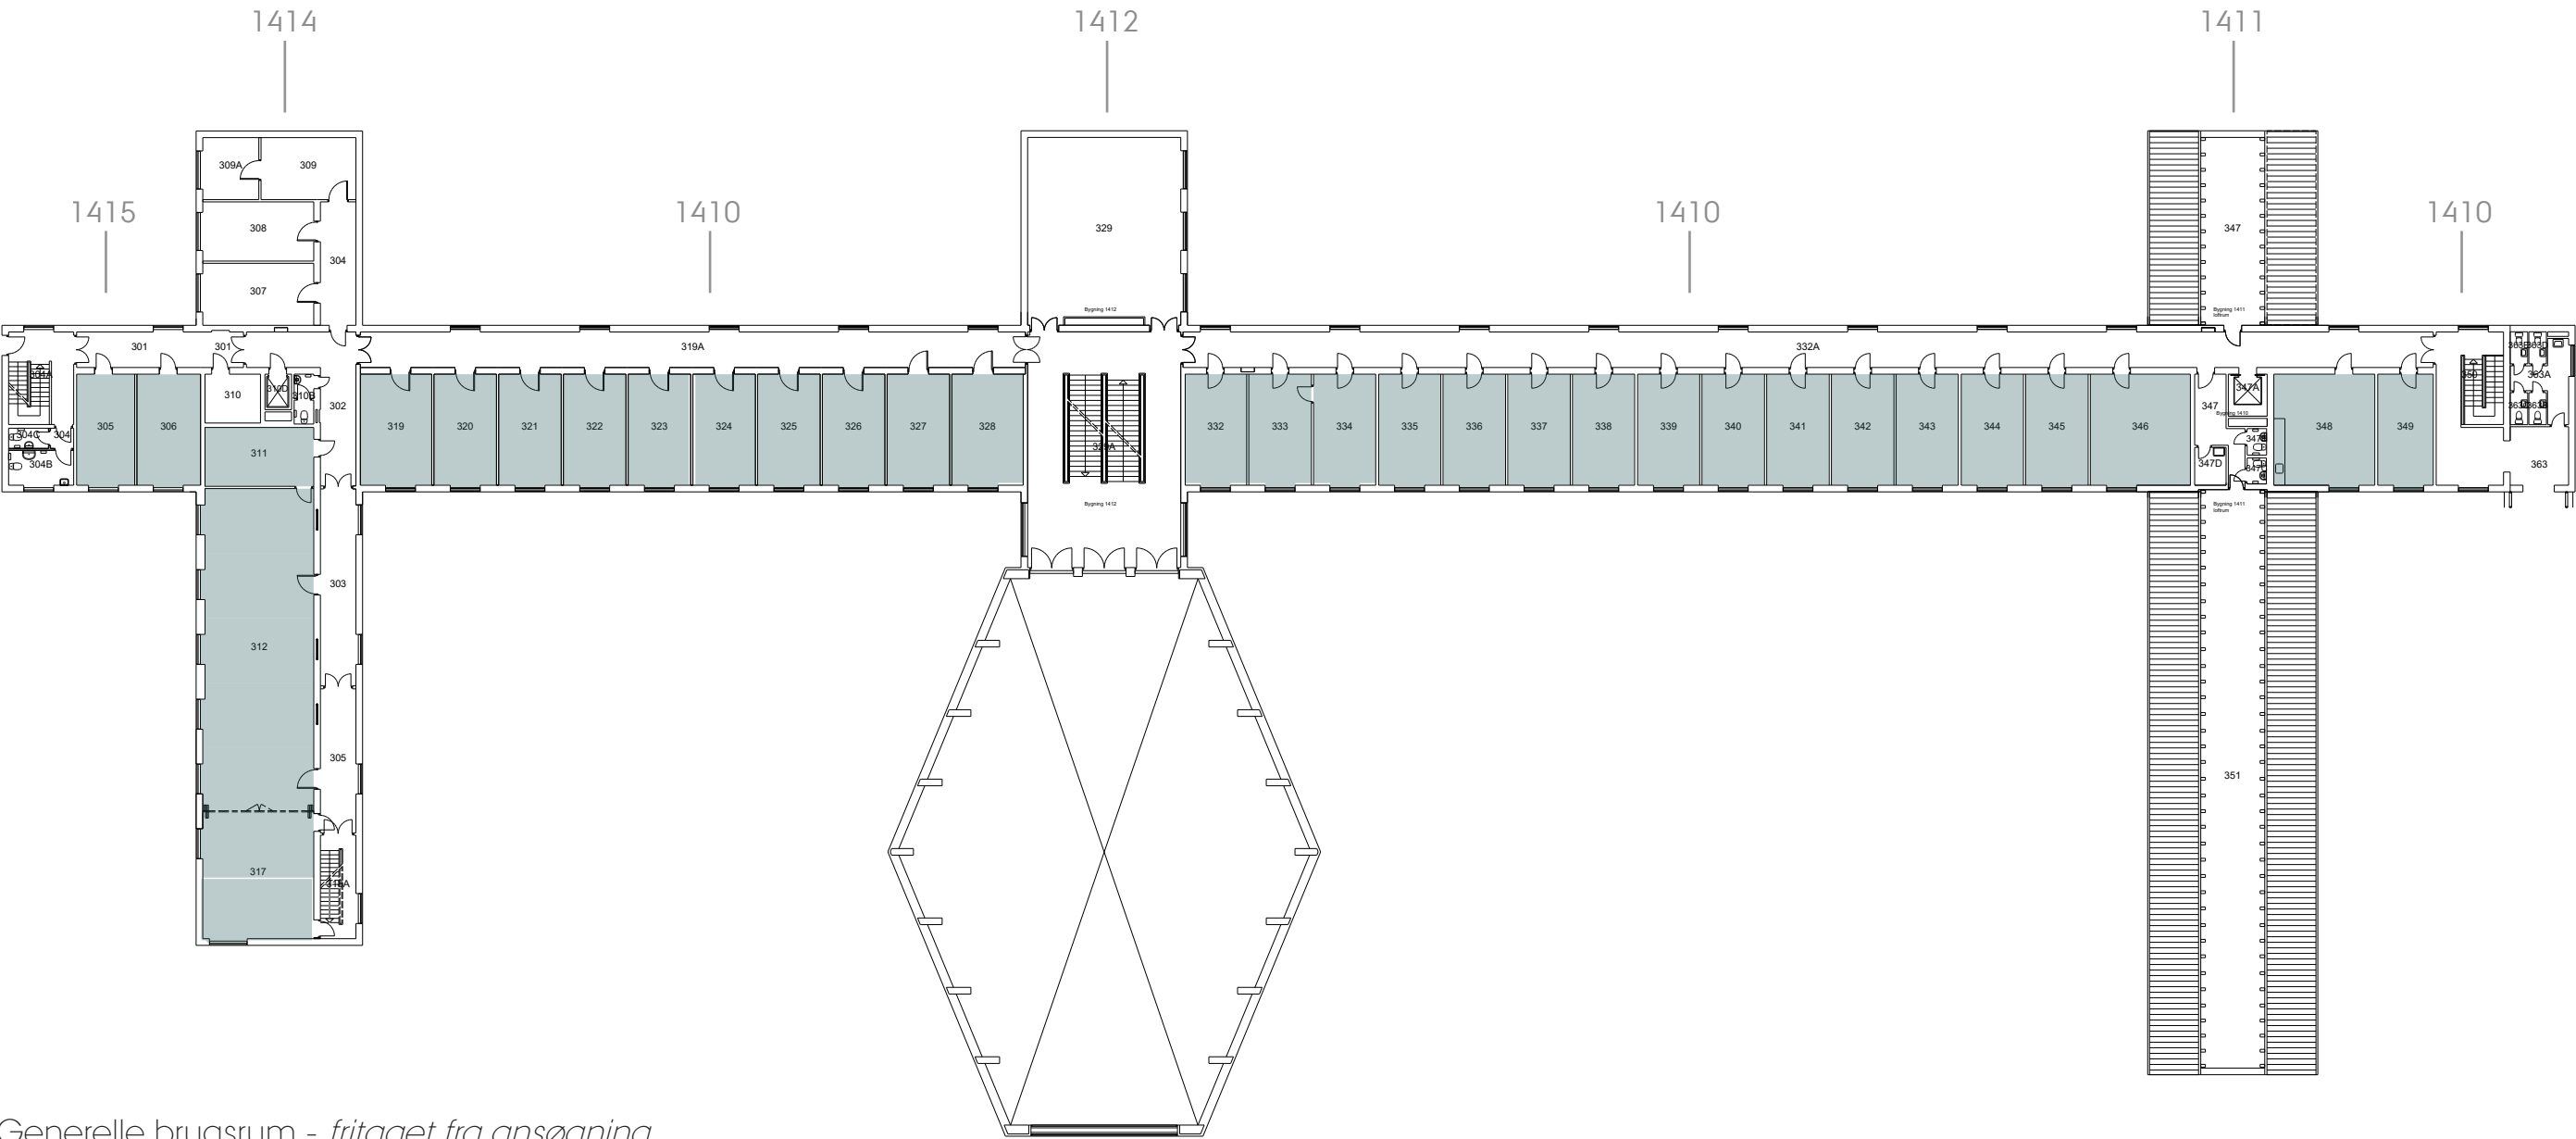

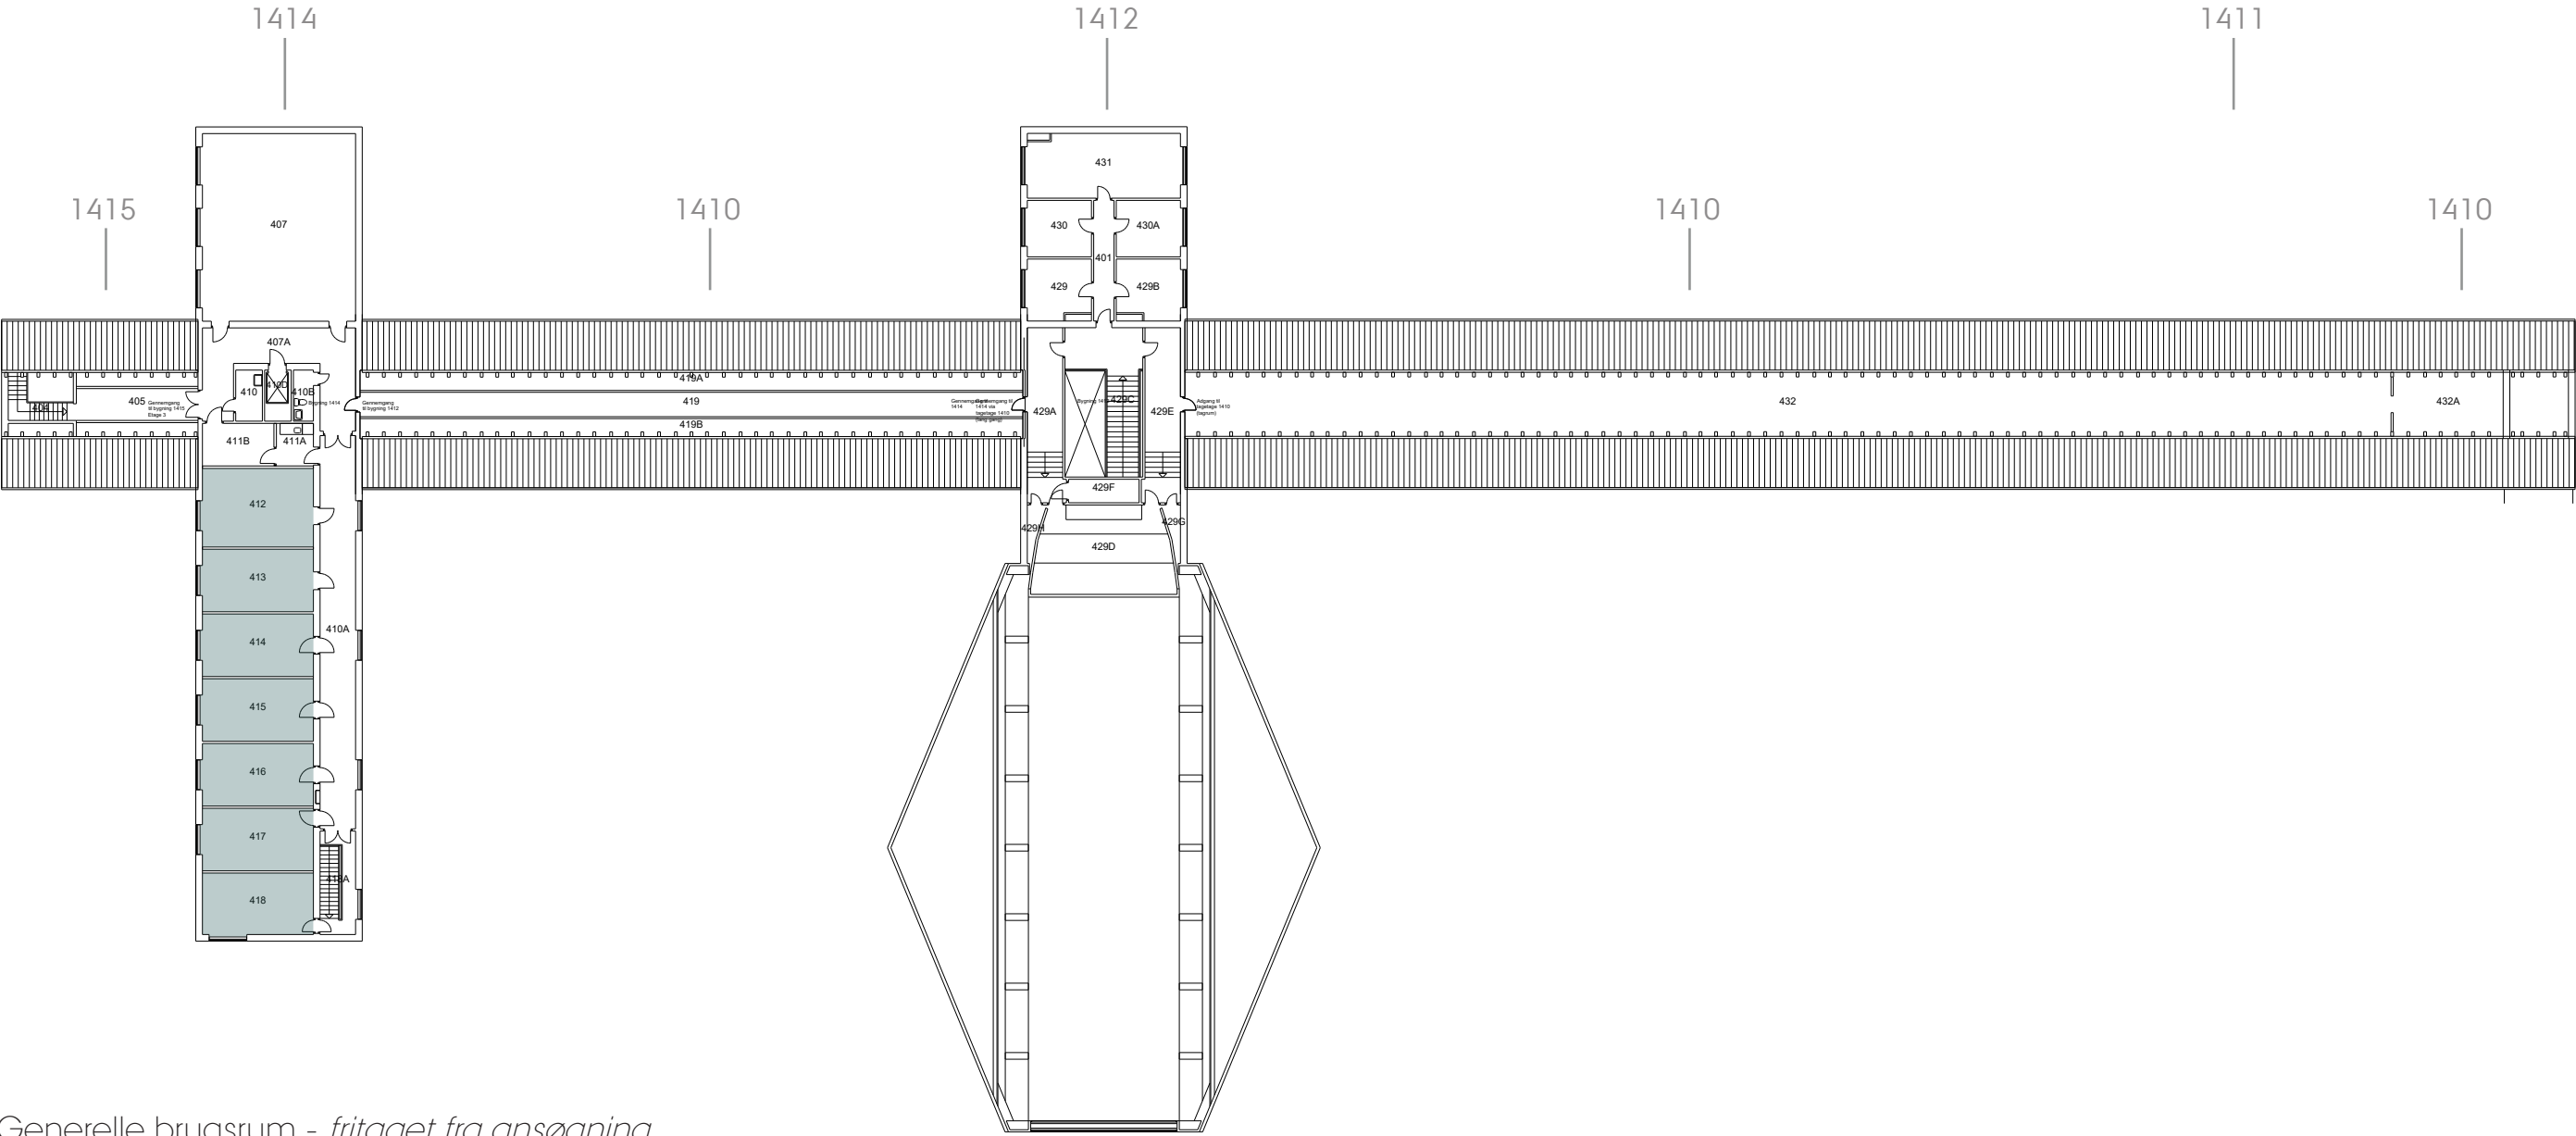

Generelle brugsrum - fritaget fra ansøgning

